


DBILLING
c:\cadd\design\796887\es.030
10/06/00 11:12:51
STARTING DATE: 1/07/00
DRAWN BY: D. BILLINGSLEY
DATE LAST REV.:
DRAFT. CHK. BY:
ENGR. CHK. BY: J. RAGSDALE
INITIATOR: J. RAGSDALE
PROJ. NO.: 796887
DWG. NO.: ... \796887\es.030

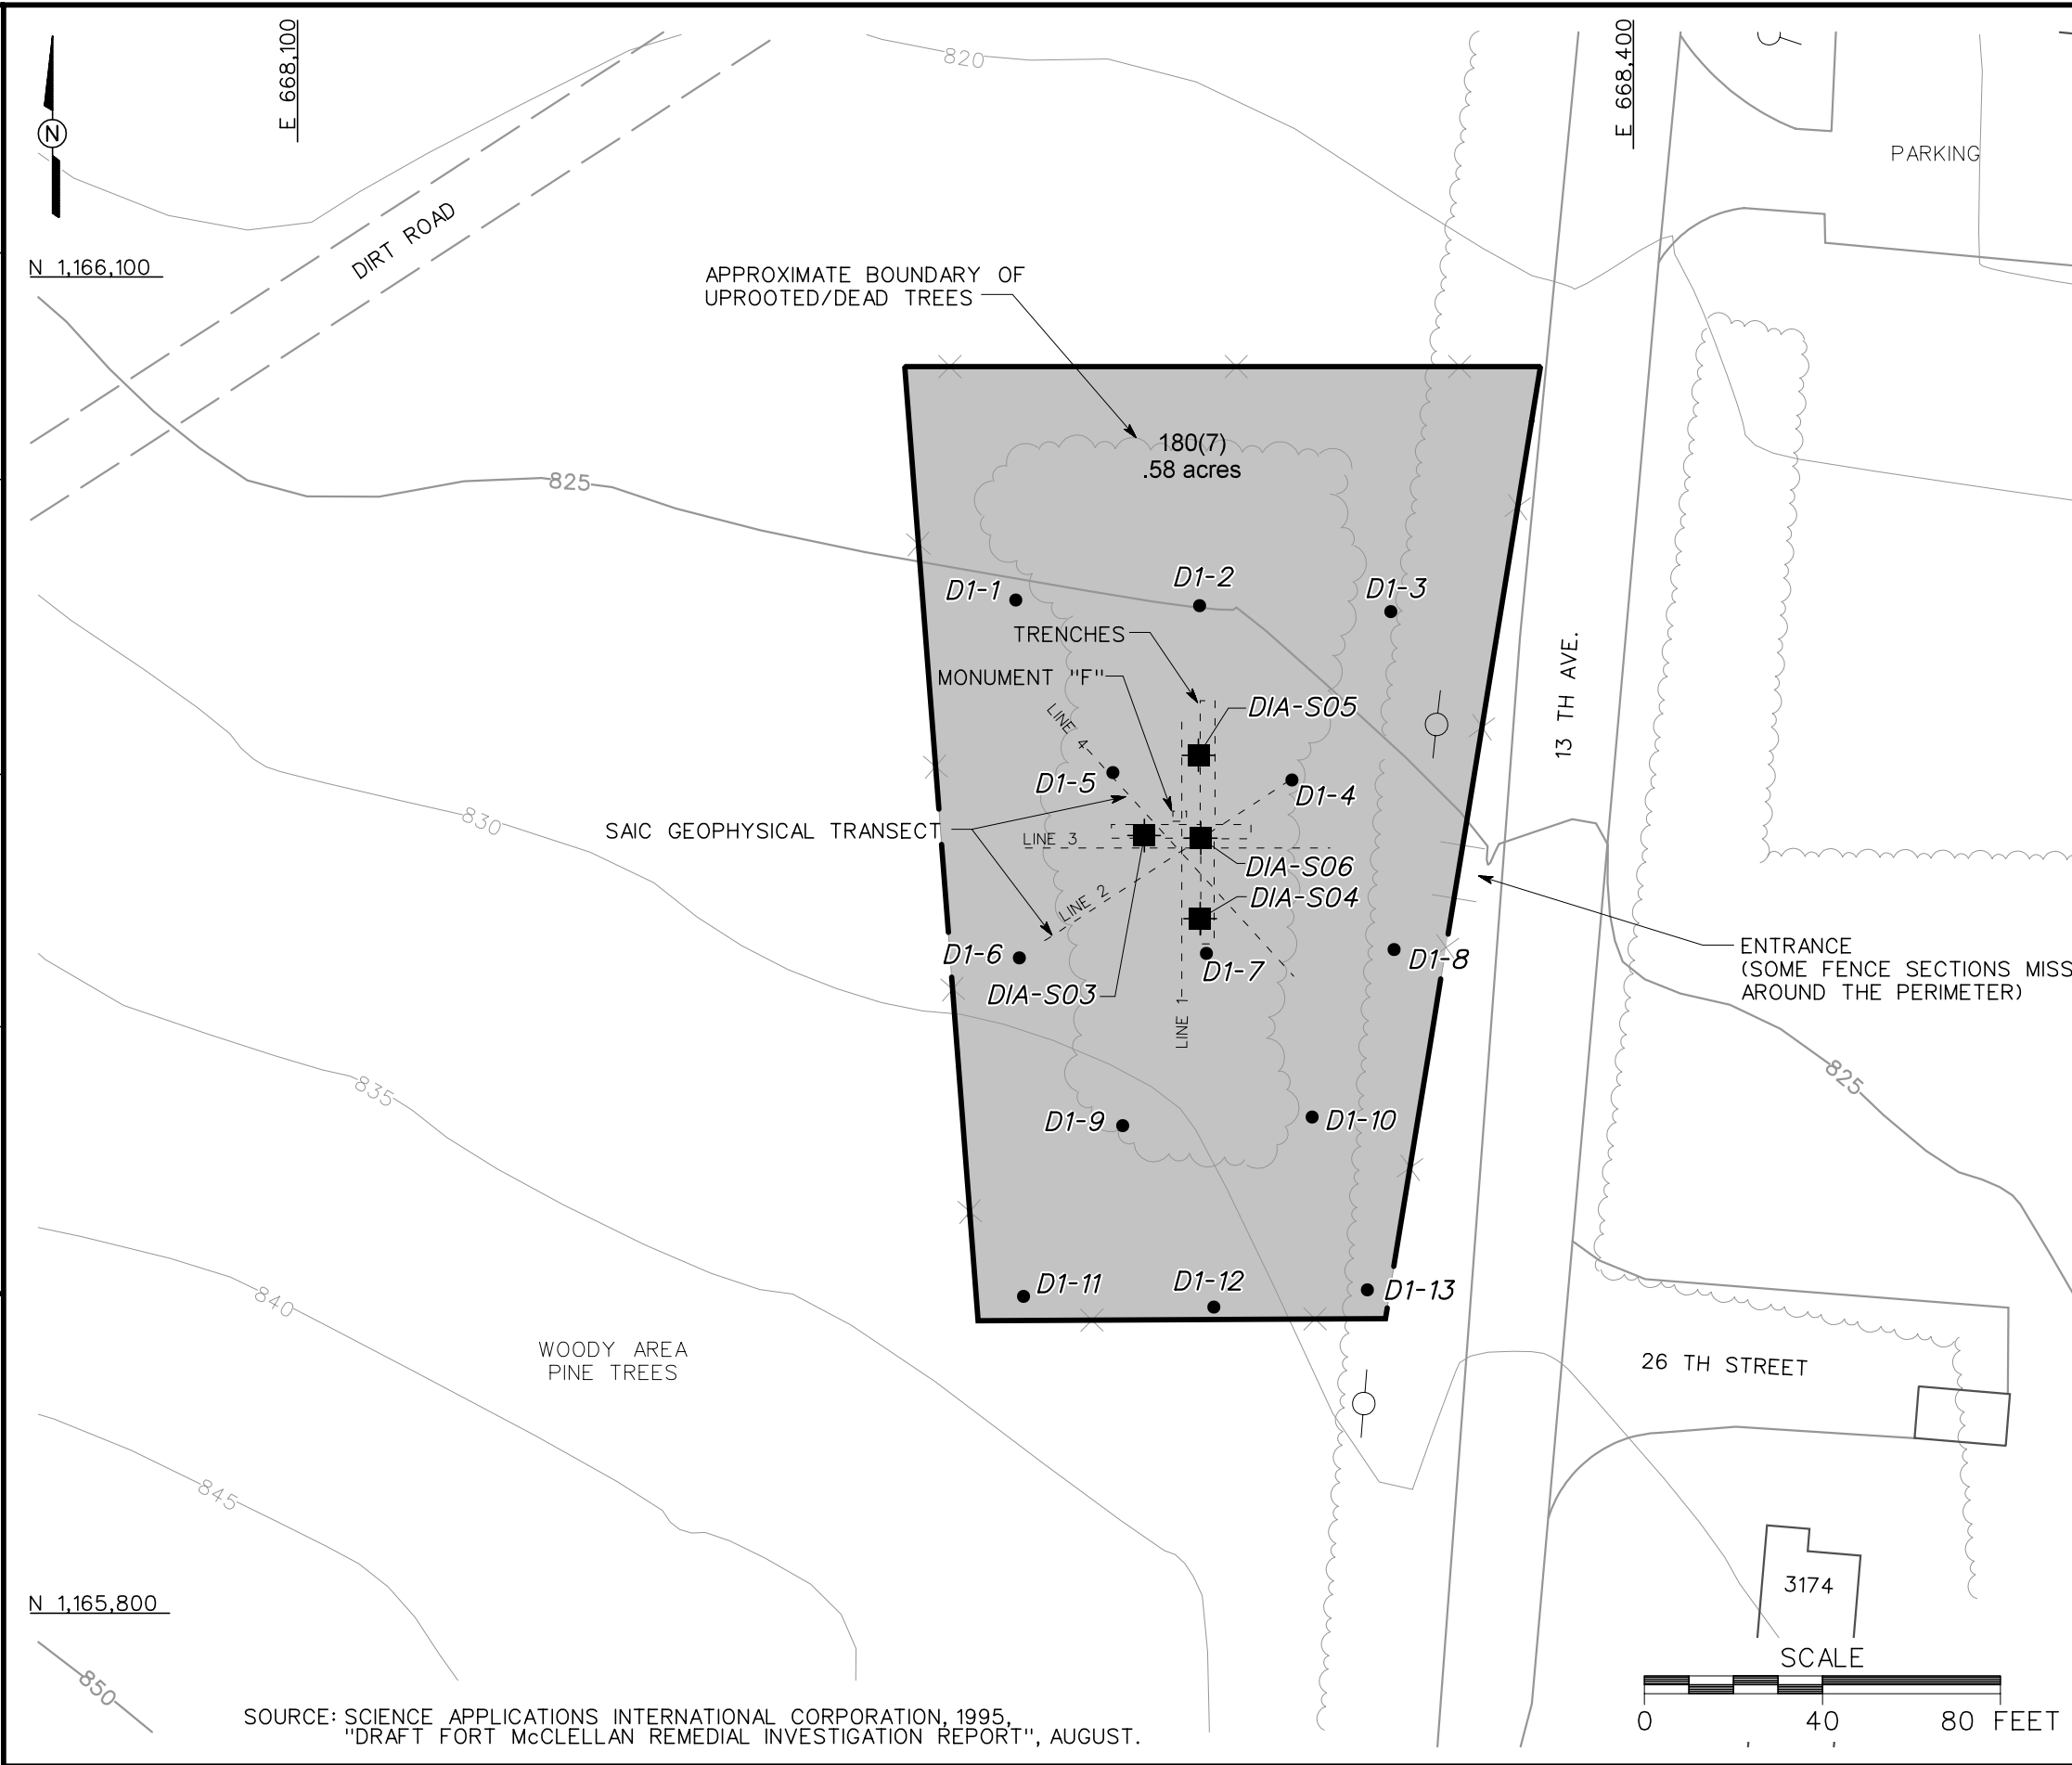

LEGEND

- UNIMPROVED ROADS AND PARKING
- PAVED ROADS AND PARKING
- BUILDING
- TOPOGRAPHIC CONTOURS (CONTOUR INTERVAL - 5 FOOT)
- TREES / TREELINE
- PARCEL BOUNDARY
- UTILITY POLE
- HISTORICAL FEATURES, SAIC, 1995
- SAIC MINCAMS SCREENING LOCATION
- SAIC SUBSURFACE SOIL SAMPLE LOCATION

FIGURE 2-5
RI TRENCH, SOIL SAMPLE, AND
GEOPHYSICAL TRANSECT LOCATIONS
FORMER DETECTION AND
IDENTIFICATION AREA
PARCEL 180(7)

U. S. ARMY CORPS OF ENGINEERS
MOBILE DISTRICT
FORT McCLELLAN
CALHOUN COUNTY, ALABAMA
Contract No. DACA21-96-D-0018

IT CORPORATION
A Member of The IT Group